


4600

6500

NOTE:  
WHEN PRINTING A PDF FILE, ENSURE THE CORRECT  
PAPER SIZE HAS BEEN SELECTED & SET PAGE SCALING  
IN THE PRINTER DIALOGUE BOX TO " NONE ".  
OR CHOOSE " ACTUAL SIZE "

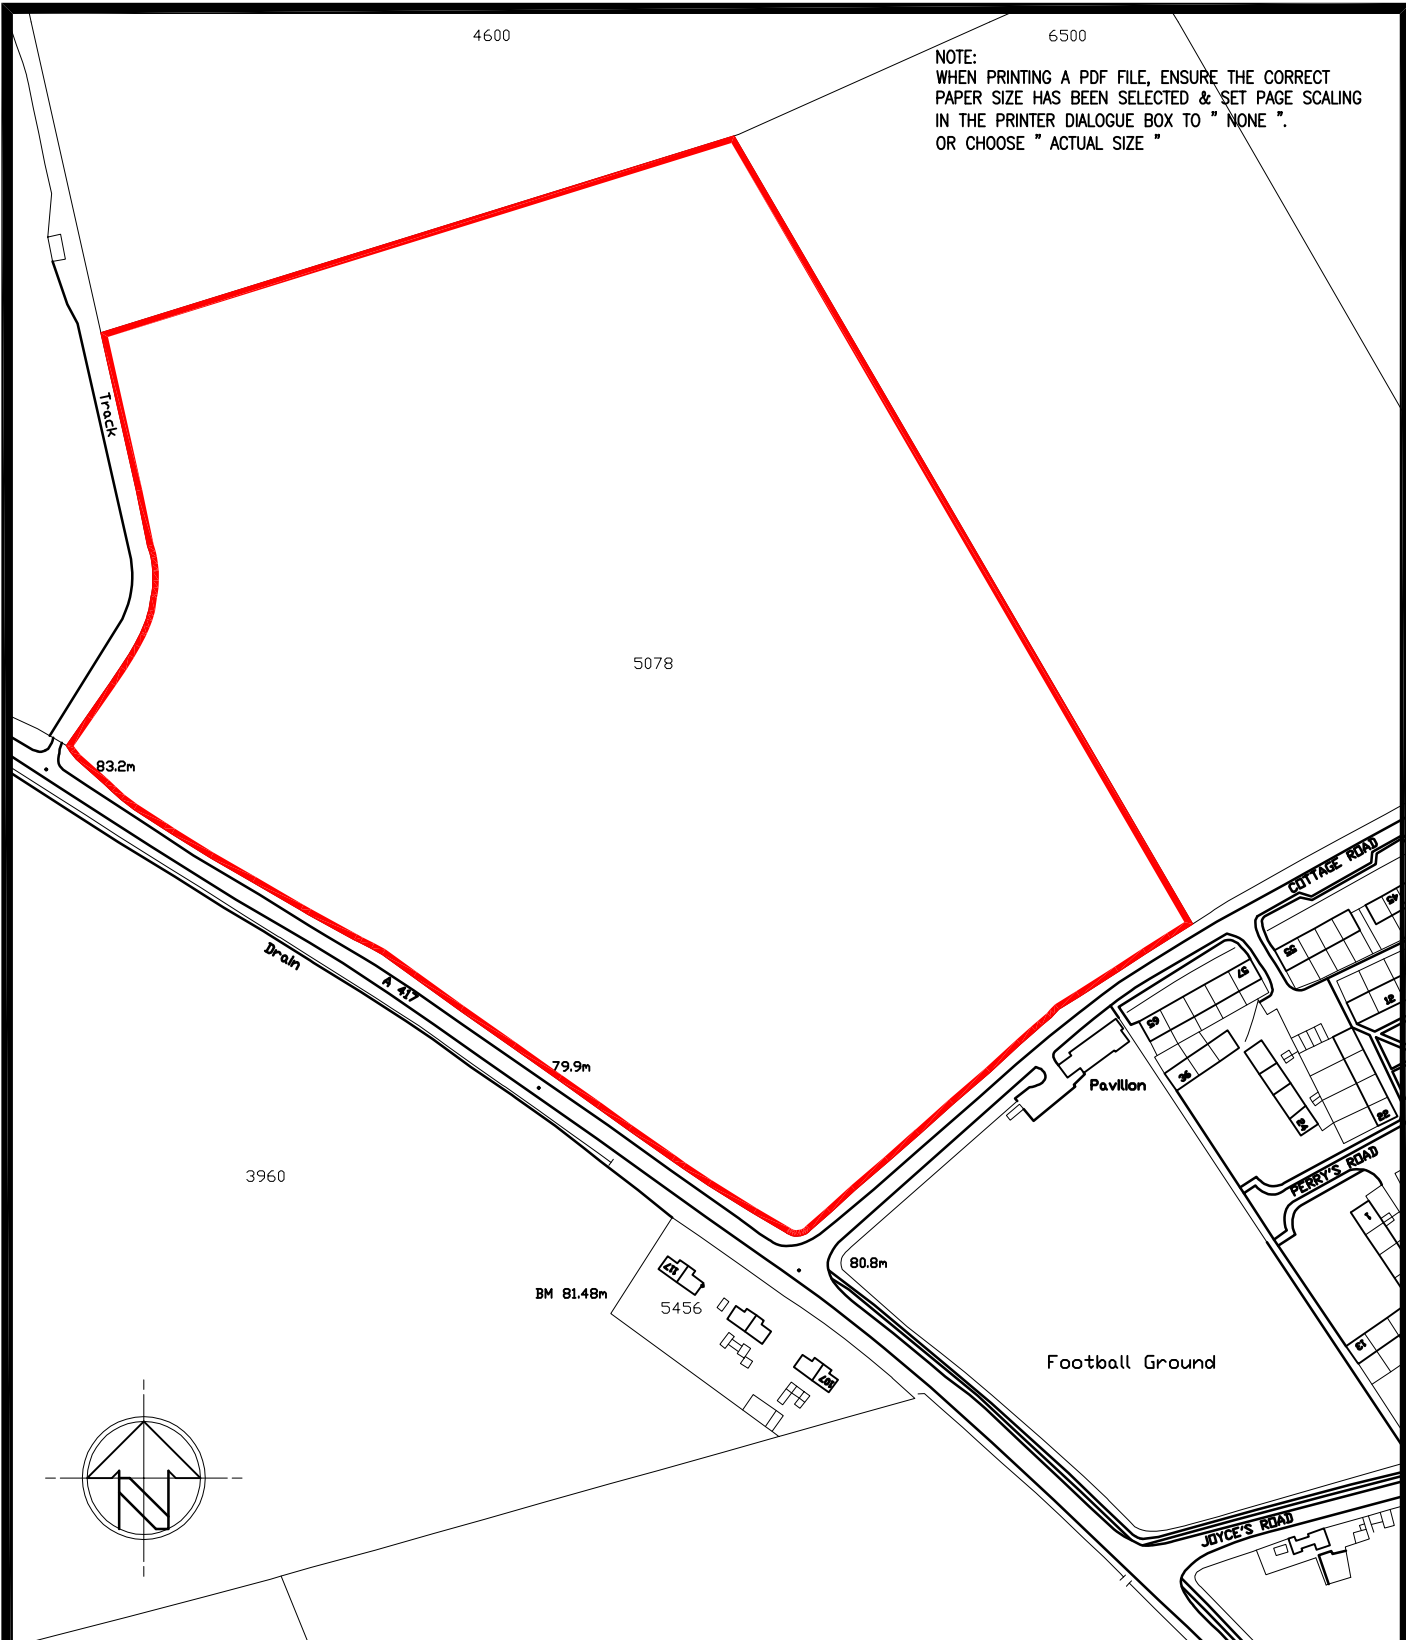

Based upon the Ordnance Survey map with the permission of the Controller of Her Majesty's Stationary Office. Sheet No SU 3393 & 3394  
© Crown Copyright Licence No. 100023343 (2012)

-	00/00/00	-	---	---
Rev	Date	Amendments	By	Chk
<b>Location</b>				
Project No: CS/060001-29		Drawing No: 286	Rev:	
Date: 2012/11/06		Scale: 1:2500 @ A4		
By: JMA	Checked: JEA	Approved: KM		
Terrier No: -				

Client:  

**OXFORDSHIRE COUNTY COUNCIL**

Project Title:  
 Land Adjacent to Cottage Road  
 Stanford in the Vale  
 Oxfordshire

  
**carillion**  
**CAPITA SYMONDS**

Drawing Title:  
 Location Plan

**CAPITA SYMONDS**  
 Property & Facilities  
 Cuffas Lea House, John Smith Drive, Oxford OX4 2WB  
 www.capita.co.uk. Helpdesk No: 0800 156 6657